


SITE PLAN LEGEND:

- METAL SKY
- ACCESSIBLE PARKING SYMBOL
- RANGE OF TRAFFIC SIGN WITH ARROW
- ACCESSIBLE ON PARKING STREET
- ACCESSIBLE RAMP PATTERN
- ACCESSIBLE PARKING STRIP
- RANGE OF PARKING SPACES (CIRCLED)
- RANGE OF PARKING SPACES (SQUARE)
- SITE LIGHTING
- PROPERTY LINES
- ASPHALT DRIVE CURBS
- AREA OF ASPHALT PAVEMENT
- AREA OF HEAVY DUTY ASPHALT PAVEMENT
- AREA OF HEAVY LIGHT ASPHALT PAVEMENT
- AREA OF CONCRETE

LUMINAIRE SCHEDULE					
SYMBOL	QTY	LABEL	ARRANGEMENT	DESCRIPTION	CATALOG No.
	2	A-7, A-7-HS	TRIPLE	LITHONIA LIGHTING SINGLE POLE MOUNT	DSX LED P4 40K TSM MVOLT KAX1 LED P4 40K R3 MVOLT HS
	4	W-1	WALL MOUNTED	LITHONIA LIGHTING WALL PACK COLOR BLACK OR MATCH COLOR OF TRIM	WST LED P2 40K VP MVOLT

*ALL SITE LIGHTING ARRANGEMENTS, MODELS, AND FIXTURE TYPES MUST BE DETERMINED BY THE OWNER AND APPROVED AND COORDINATED WITH THE SITE LIGHTING ENGINEER PRIOR TO ORDERING MATERIALS.
HS = HOUSE SIDE SHIELD

TOWN OF CLIFTON PARK
BUREAU OF FIRE PREVENTION
 APPROVED
 APPROVED WITH MODIFICATION
 DISAPPROVED
BY _____
PERM # _____
PAGE _____ OF _____

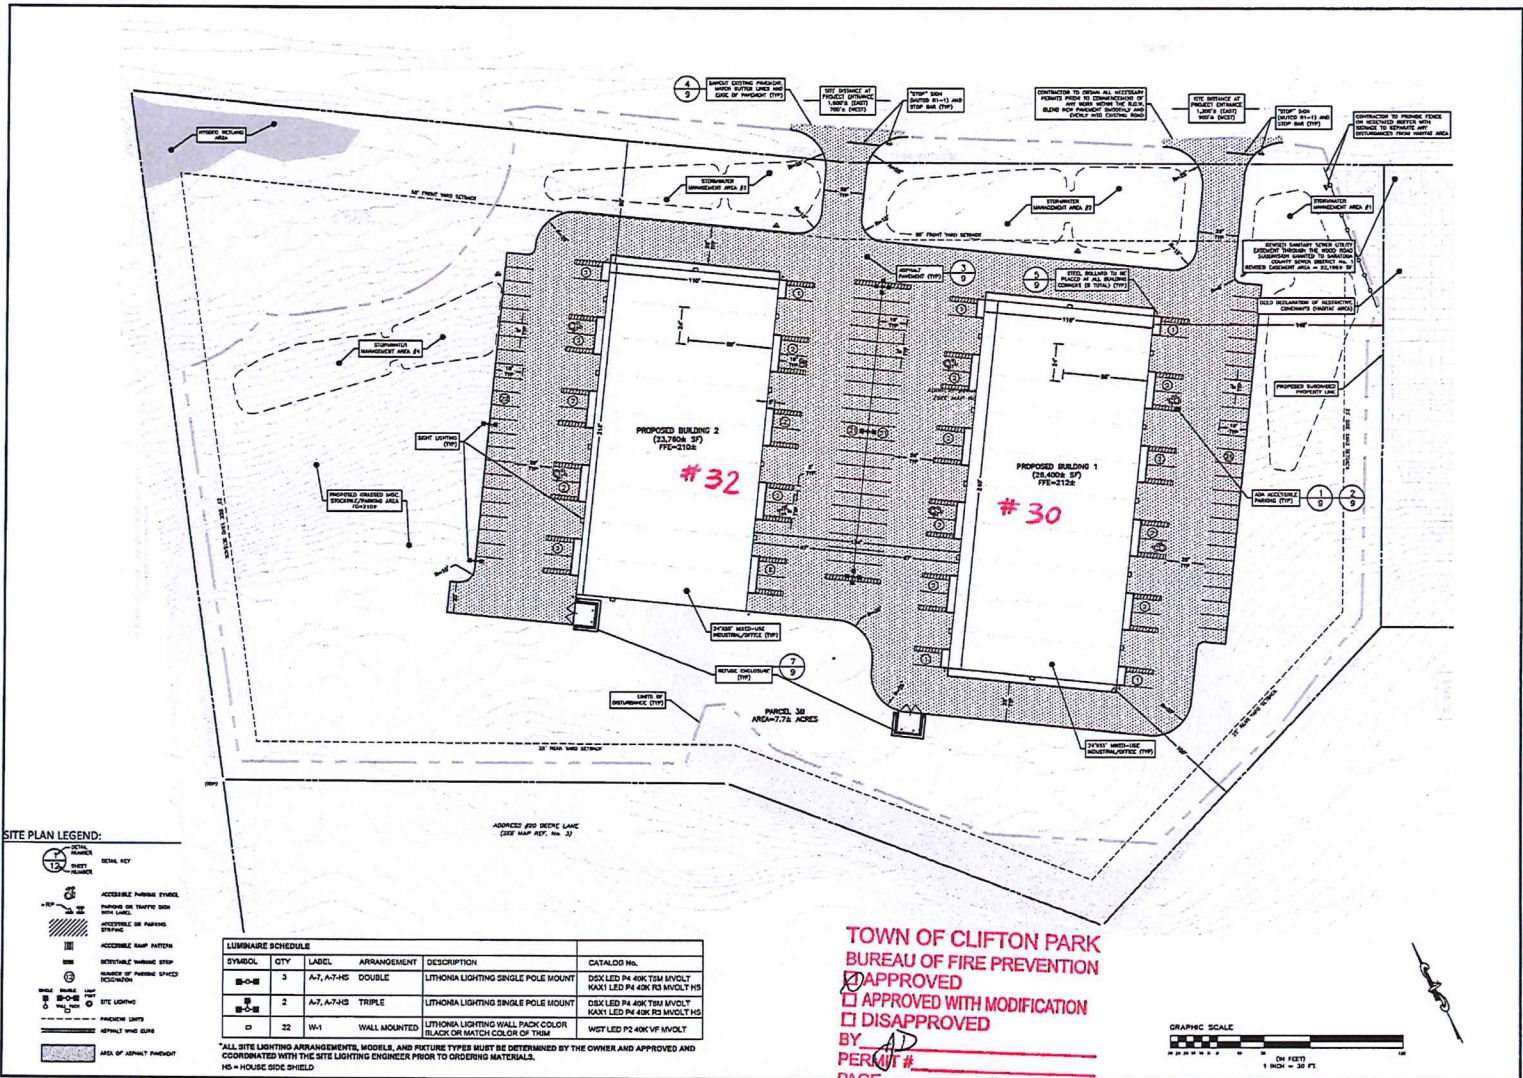


SITE PLAN LEGEND:

- DETAIL KEY
- ACCESSIBLE PARKING SPACE
- PARKING ON TRAFFIC SIDE
- DIRECTION OF PARKING
- ACCESSIBLE RAMP PATTERN
- RETAINING WALLING STEP
- BOUNDARY OF PARKING SPACE
- SITE LIGHTING
- PROPOSED LIGHT
- EXISTING LIGHT
- AREA OF ANNUAL PRECIPITATION

LUMINAIRE SCHEDULE					
SYMBOL	QTY	LABEL	ARRANGEMENT	DESCRIPTION	CATALOG NO.
	3	A-7, A-7-HS	DOUBLE	LITHONIA LIGHTING SINGLE POLE MOUNT	DSX LED P4 40K TSM MVOLT KAX1 LED P4 40K RD MVOLT HS
	2	A-7, A-7-HS	TRIPLE	LITHONIA LIGHTING SINGLE POLE MOUNT	DSX LED P4 40K TSM MVOLT KAX1 LED P4 40K RD MVOLT HS
	22	W-1	WALL MOUNTED	LITHONIA LIGHTING WALL PACK COLOR (BLACK OR MATCH COLOR OF TRIM)	WST LED P2 40K VF MVOLT

*ALL SITE LIGHTING ARRANGEMENTS, MODELS, AND FIXTURE TYPES MUST BE DETERMINED BY THE OWNER AND APPROVED AND COORDINATED WITH THE SITE LIGHTING ENGINEER PRIOR TO ORDERING MATERIALS.
HS = HOUSE SIDE SHIELD

**TOWN OF CLIFTON PARK
BUREAU OF FIRE PREVENTION**
 APPROVED
 APPROVED WITH MODIFICATION
 DISAPPROVED
 BY AD
 PERMIT # _____
 PAGE _____ OF _____

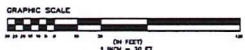

ENVIRONMENTAL DESIGN PARTNERS, LLP
 100 WEST 10TH AVENUE, SUITE 200
 DENVER, COLORADO 80202
 PHONE: 303.733.1111
 FAX: 303.733.1112

**DEVELOPMENT PLAN
WOOD ROAD FLEX BUILDINGS - LOT 3B**

DCG DEVELOPMENT COMPANY
 800 ROUTE 146, SUITE 240
 TOWN OF CLIFTON PARK
 SOUTHWEST CORNER OF WEST YORK
 TAX MAP ID: 256-2-116.1
 NOVEMBER 21, 2022

NO.	DATE	DESCRIPTION
1	11/21/22	ISSUED FOR PERMITS

SCALE: 1" = 30'

NOT FOR CONSTRUCTION

SHEET TITLE: SITE PLAN

SHEET: 3 of 11